

**BRENNAN
DESIGN
GROUP**

200 WEST GRAND AVENUE
CHILE CO. MICHIGAN 49610
312.8322.9207

**MAGIC BEAN
CAFE**

SAGINAW, MICHIGAN


DRAWN BY:
R. ZAVILLA
CHECKED BY:
G. BRENNAN

DATE:
04.26.07
SCALE:
1/4" = 1'-0"

DRAWING:
ENLARGED WORK
SPACE PLAN

DRAWING NUMBER:
5 OF 5

NOTE:
WE WILL INCREASE DISTNACE
FROM 2.296' TO 3'-0" TO CREATE
MORE SPACE BETWEEN 6 & 7

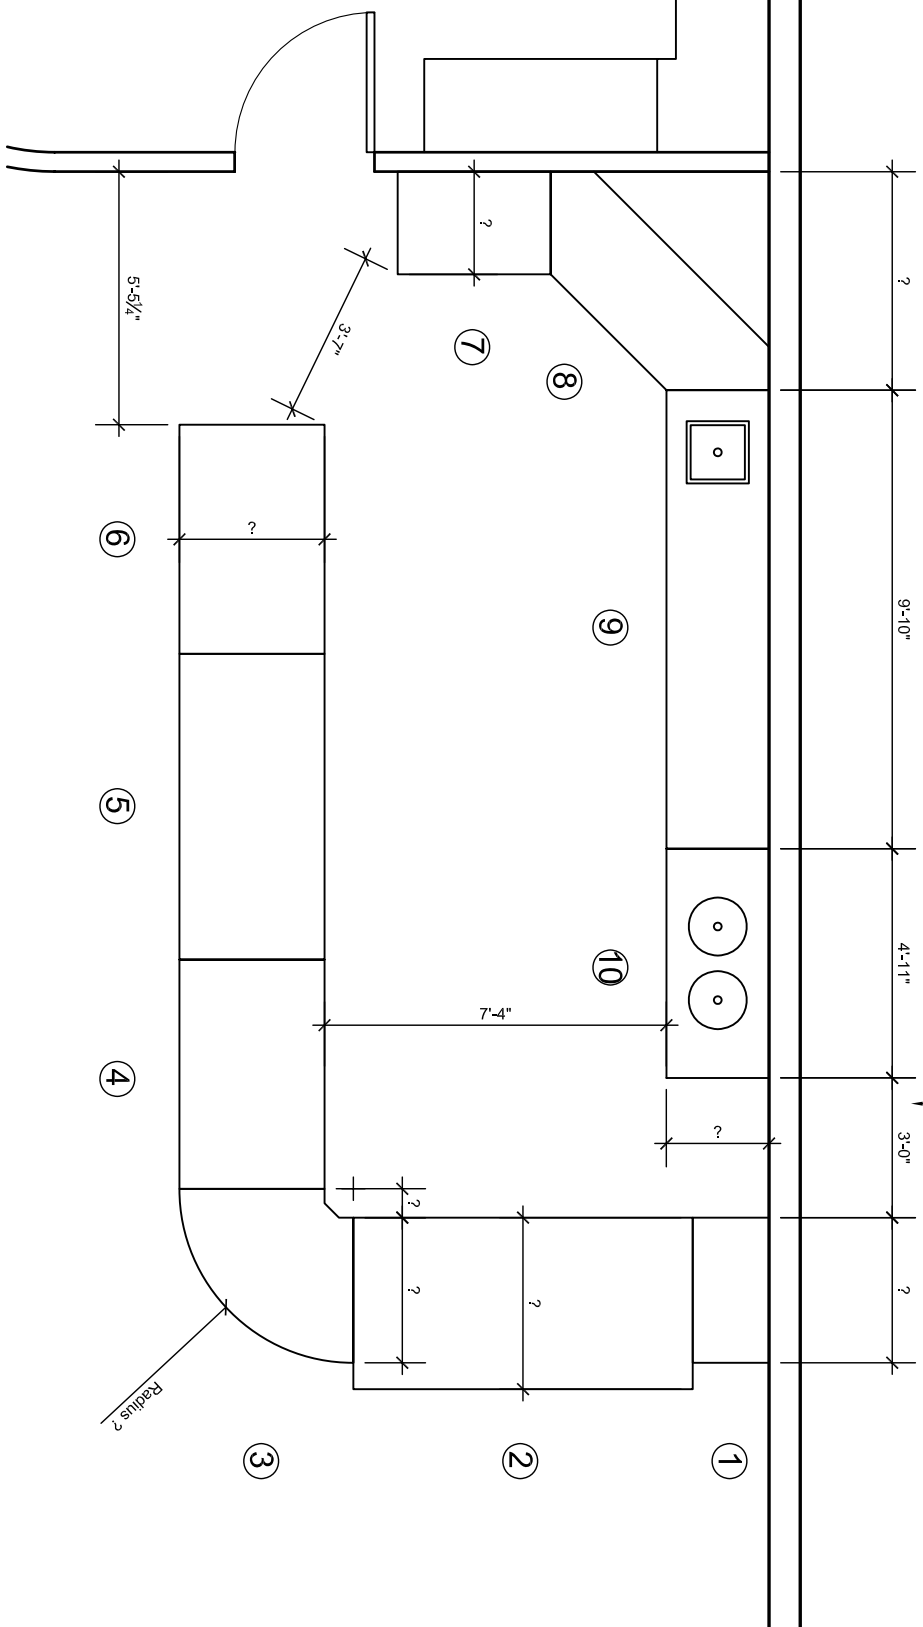

FRIGOMECCANICA MILLWORK PLAN - REV-D
SCALE: 1/4" = 1'-0"

